


FRESH MARKET

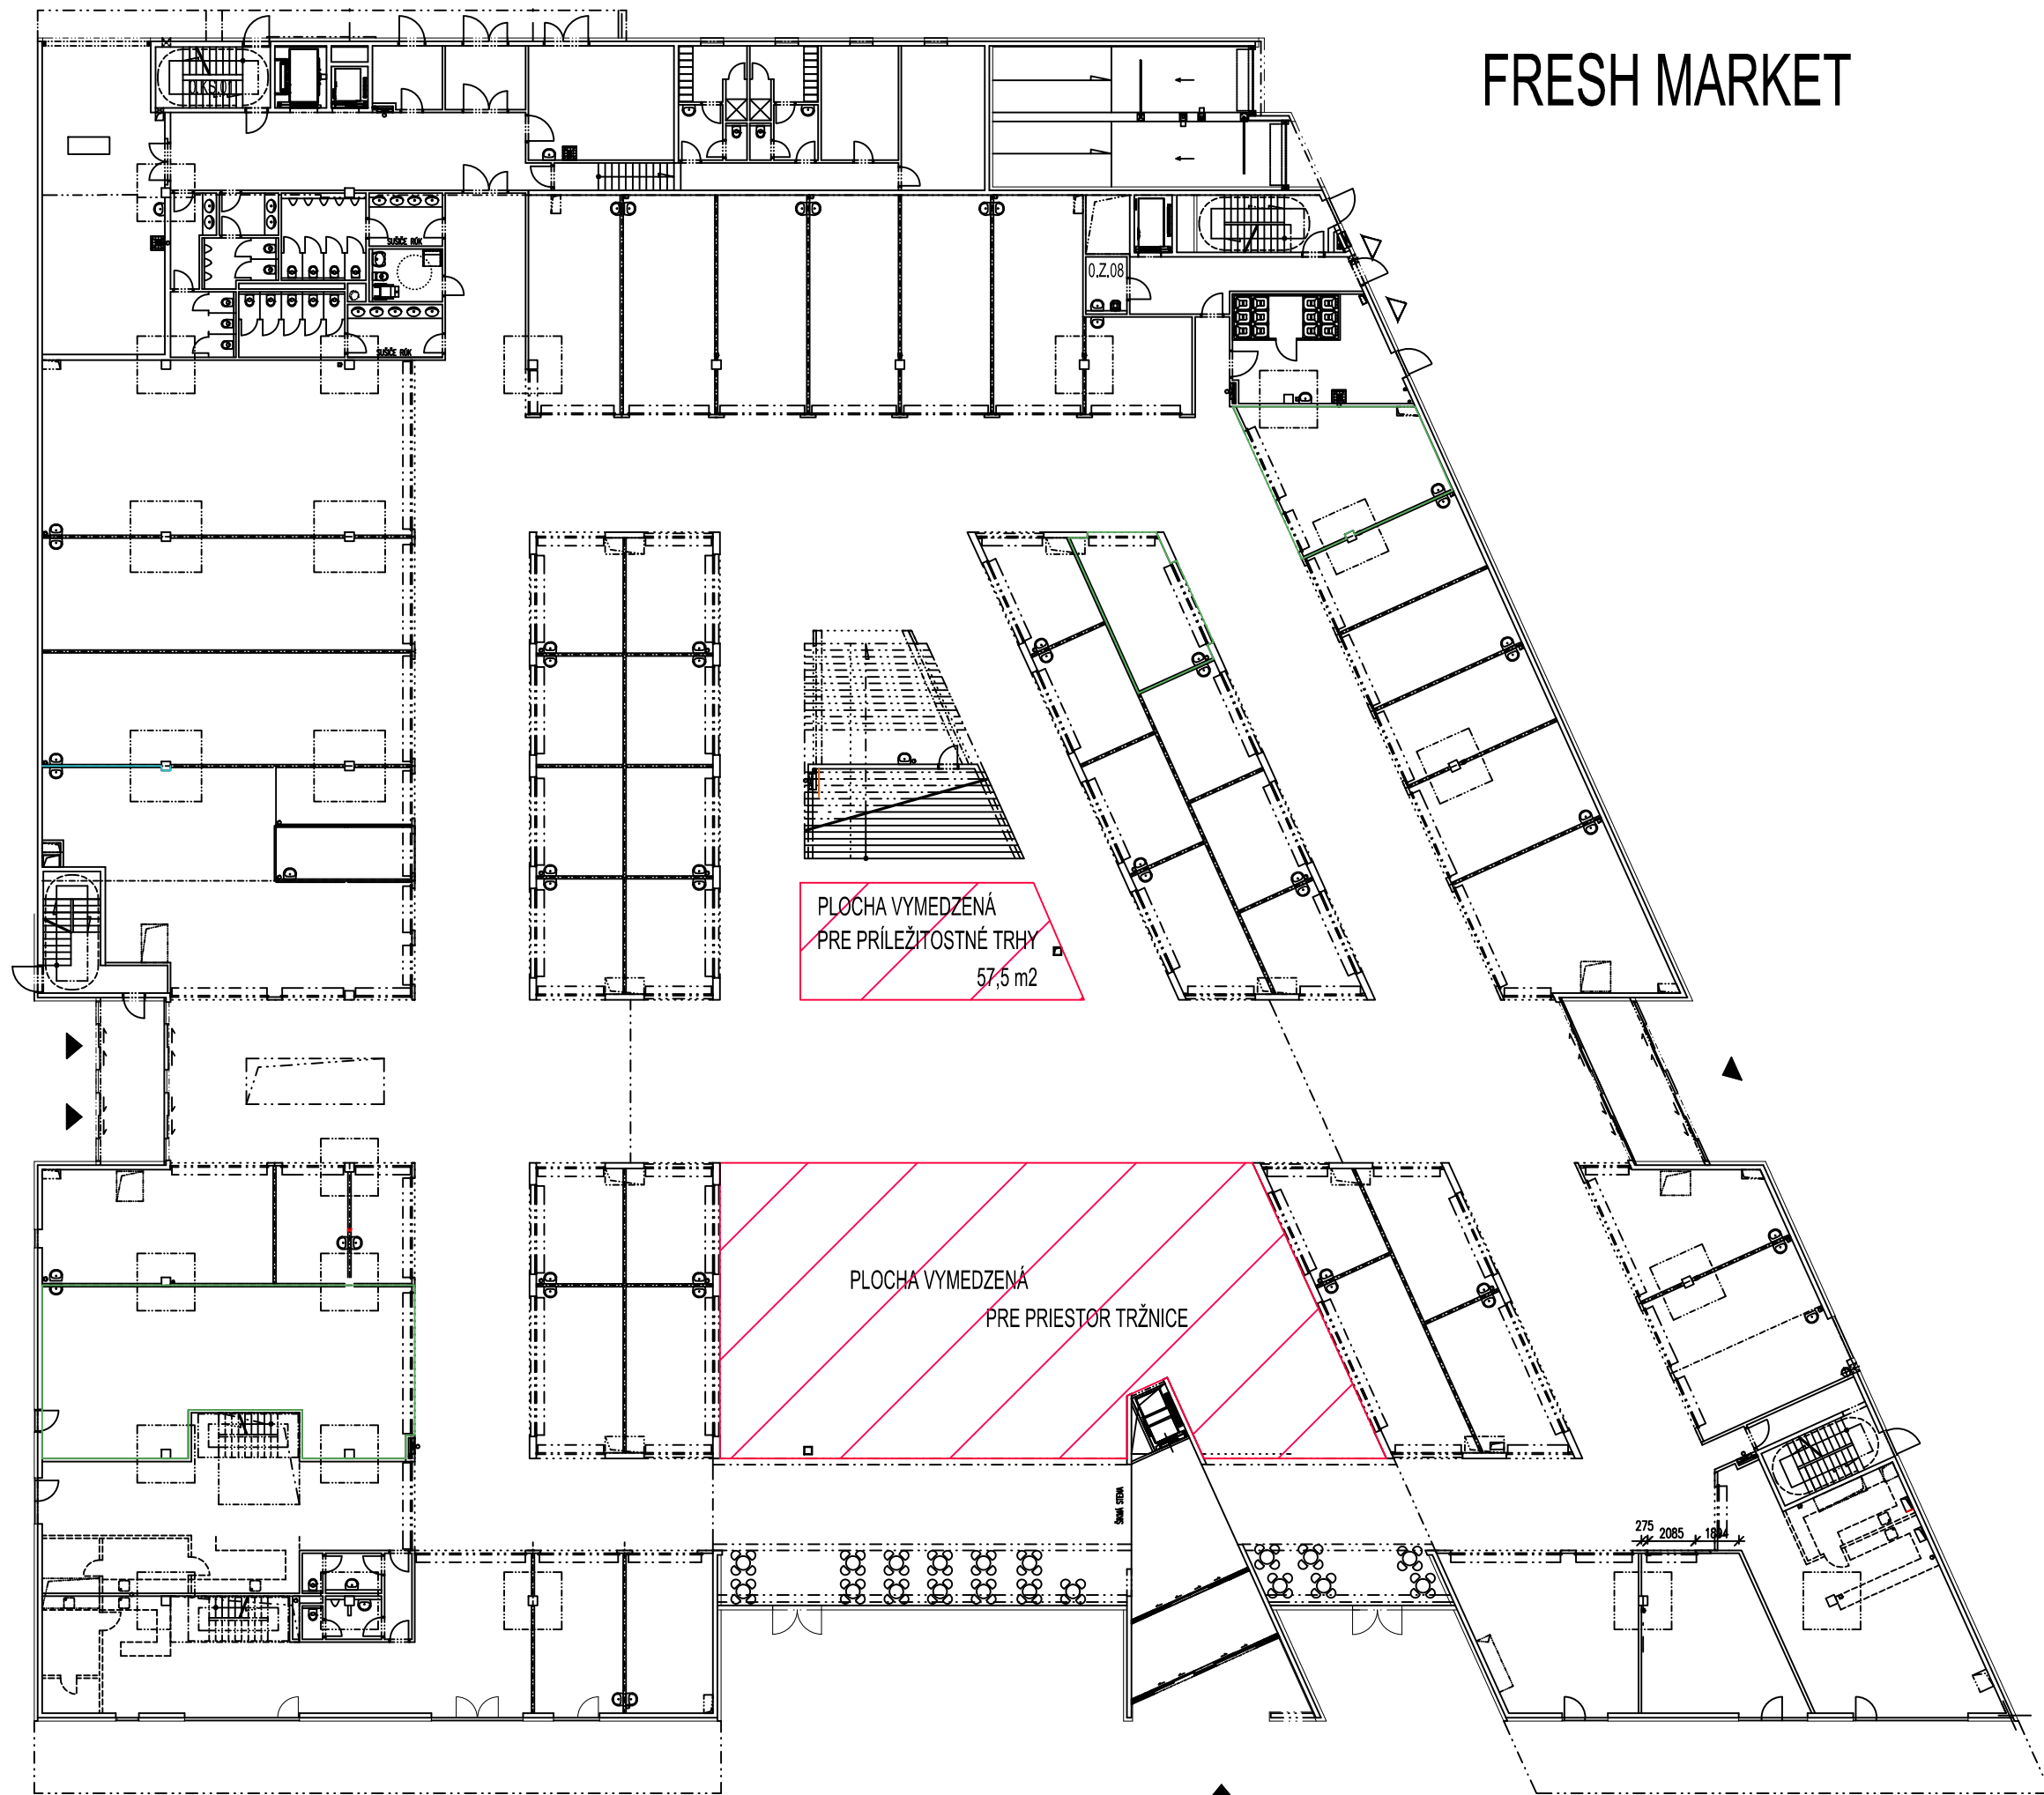

ROŽŇAVSKÁ ULICA