

VÝKAZ ZÁBEROV PO PARCELIACH:



P1 = 96 m² na parcele č. 19607
 P2 = 115 m² na parcele č.19262/3 (p.č. 19268 register "E")
 P3 = 1983 m² na parcele č.19262/1
 P4 = 52 m² na parcele č. 19269/1

Pspolu = 2246 m²

**ZAMERANIE OBVODU CYKLOAREÁLU 2246 m²
 na p.č.19607,19262/3,19262/1 a 19269/1 k.ú. Vinohrady**

SÚRADNICE BODOV OBVODU:

č. bodu	Y	X
1	574194.94	1276262.91
2	574212.00	1276248.90
3	574214.05	1276254.10
4	574224.55	1276260.41
5	574233.66	1276262.48
6	574244.05	1276259.45
7	574257.95	1276261.26
8	574262.13	1276266.36
9	574262.25	1276272.42
10	574264.56	1276287.14
11	574255.08	1276298.00
12	574213.78	1276295.95
13	574209.85	1276294.42
14	574208.45	1276291.78
15	574216.63	1276285.17
16	574213.62	1276279.78
17	574213.45	1276274.72
18	574239.76	1276306.01
19	574261.66	1276294.35

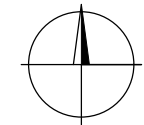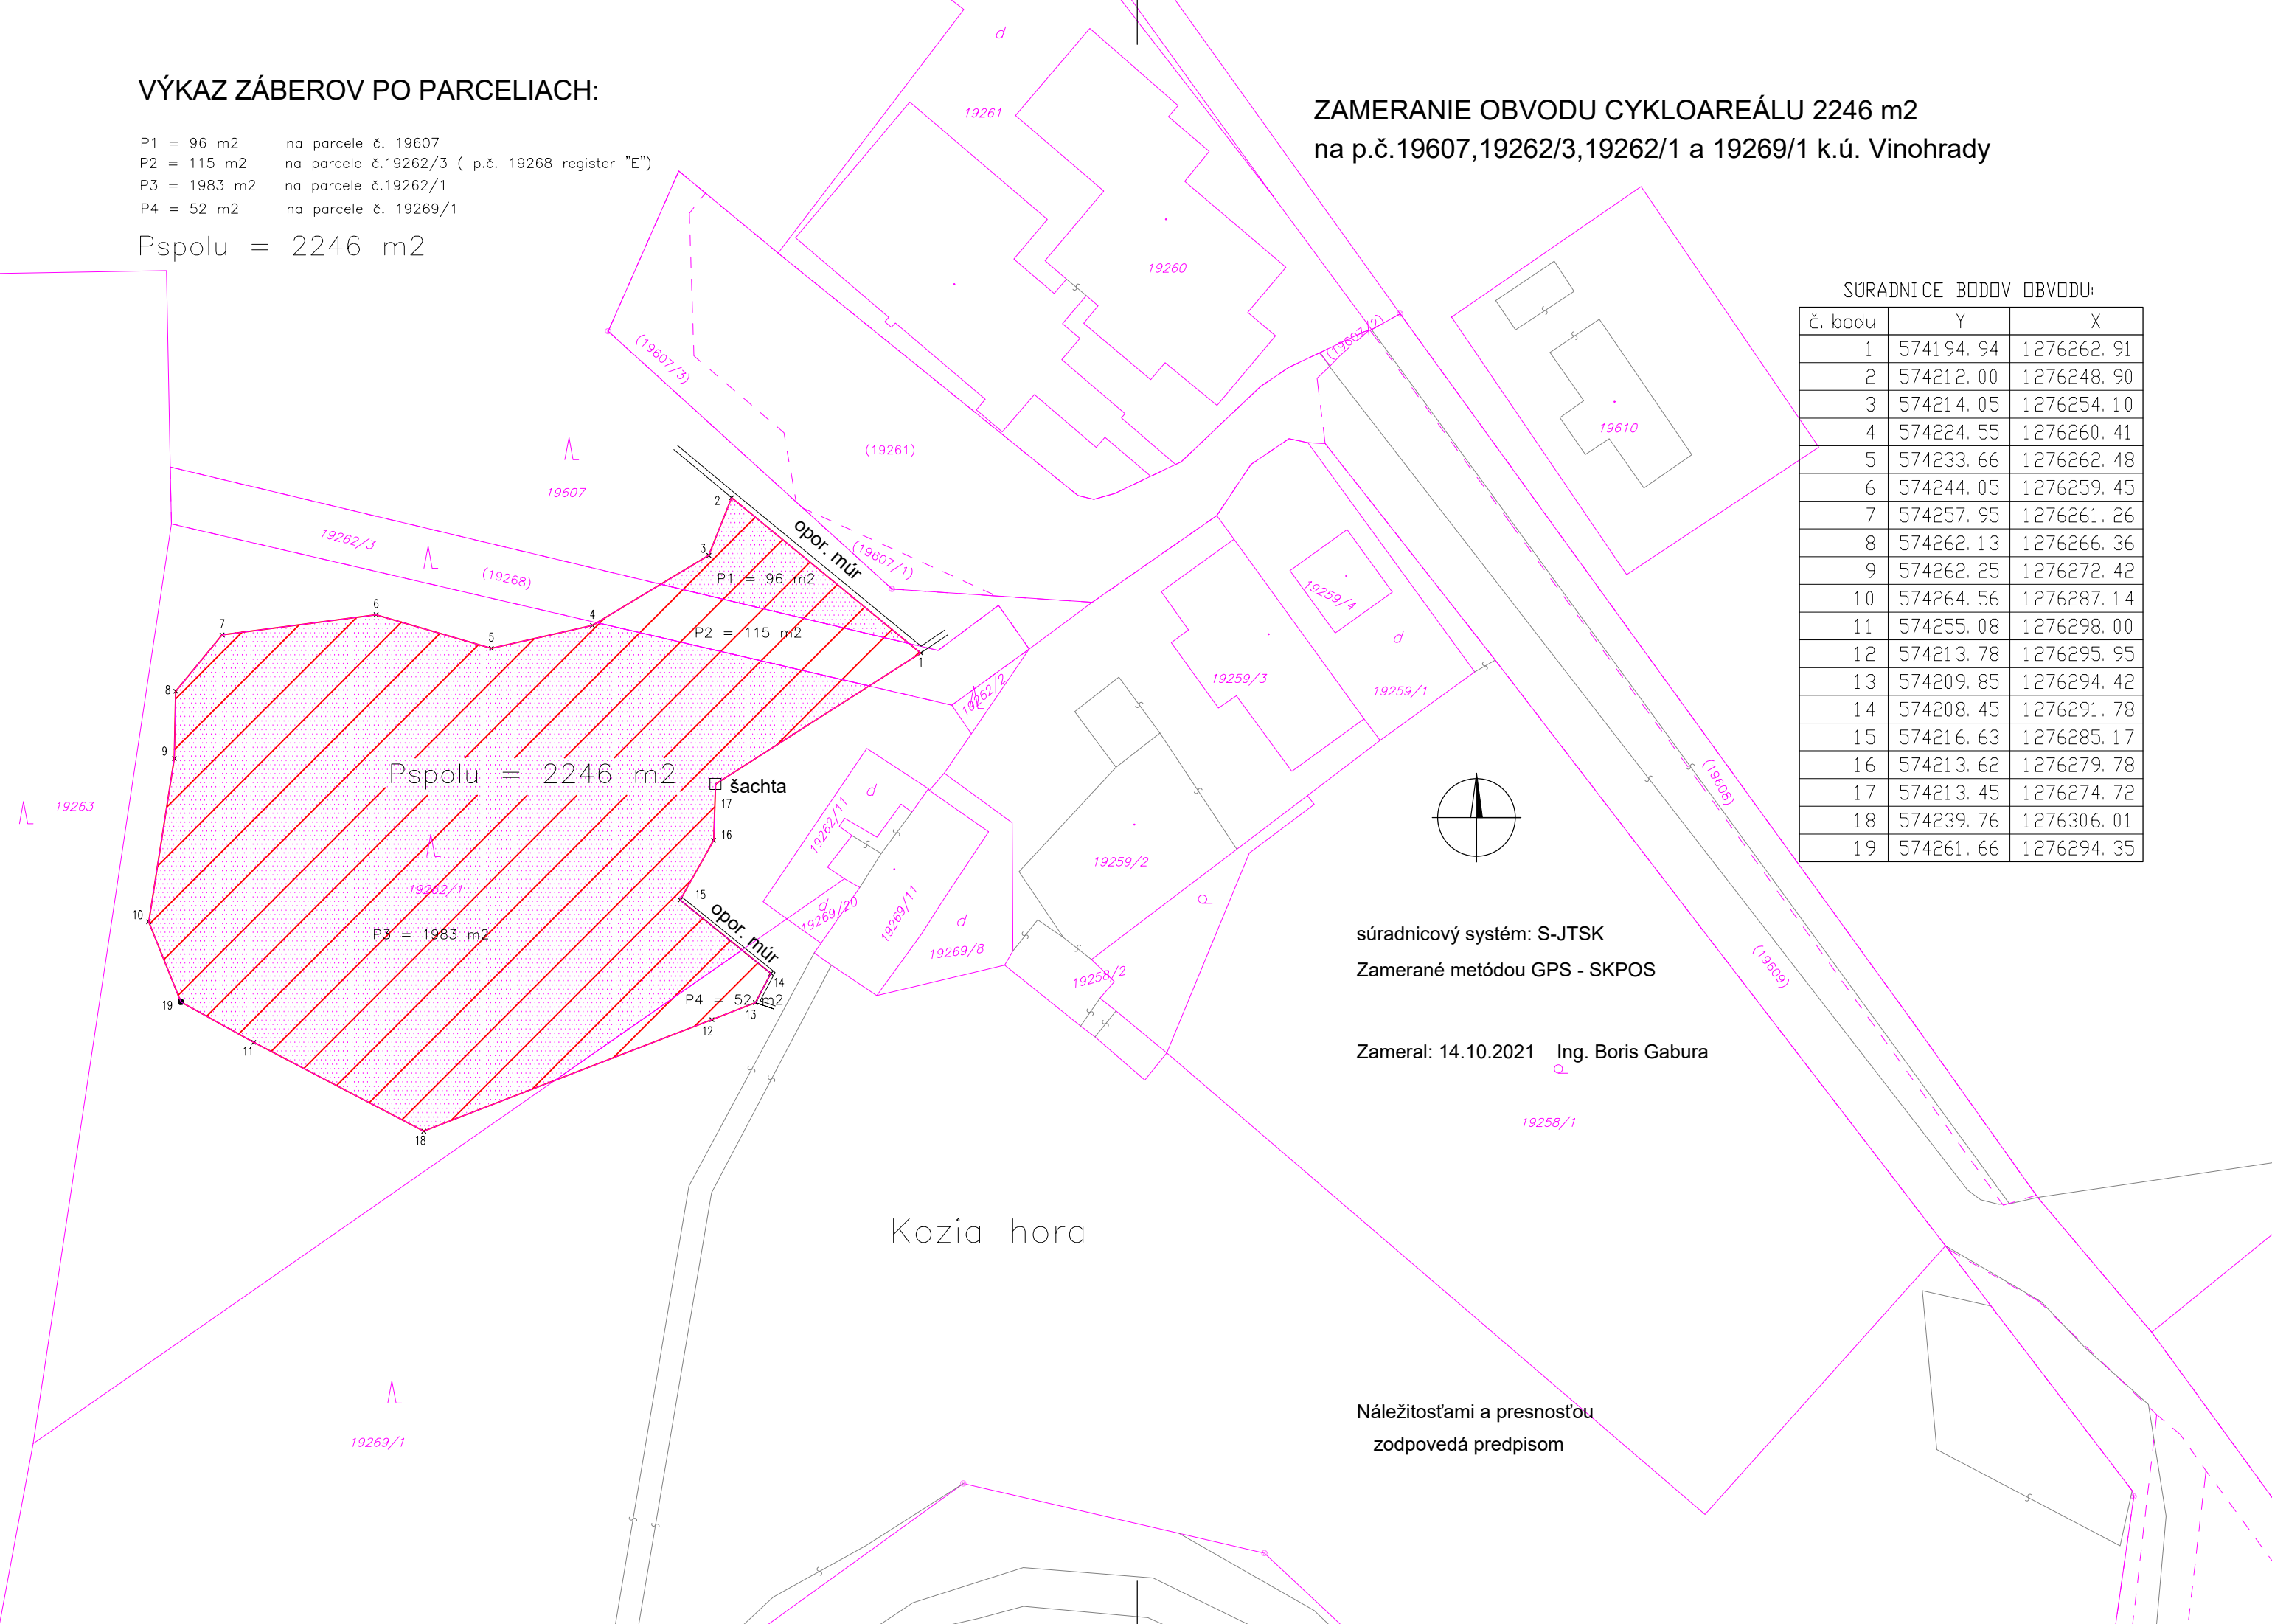

súradnicový systém: S-JTSK
 Zamerané metódou GPS - SKPOS

Zameral: 14.10.2021 Ing. Boris Gabura

Náležitostami a presnosťou
 zodpovedá predpisom